
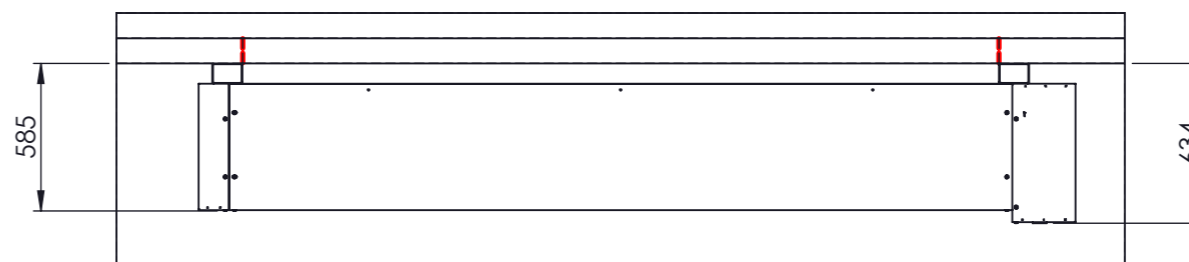
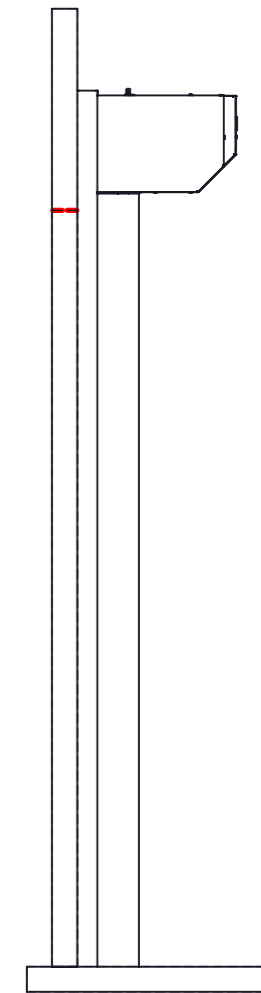
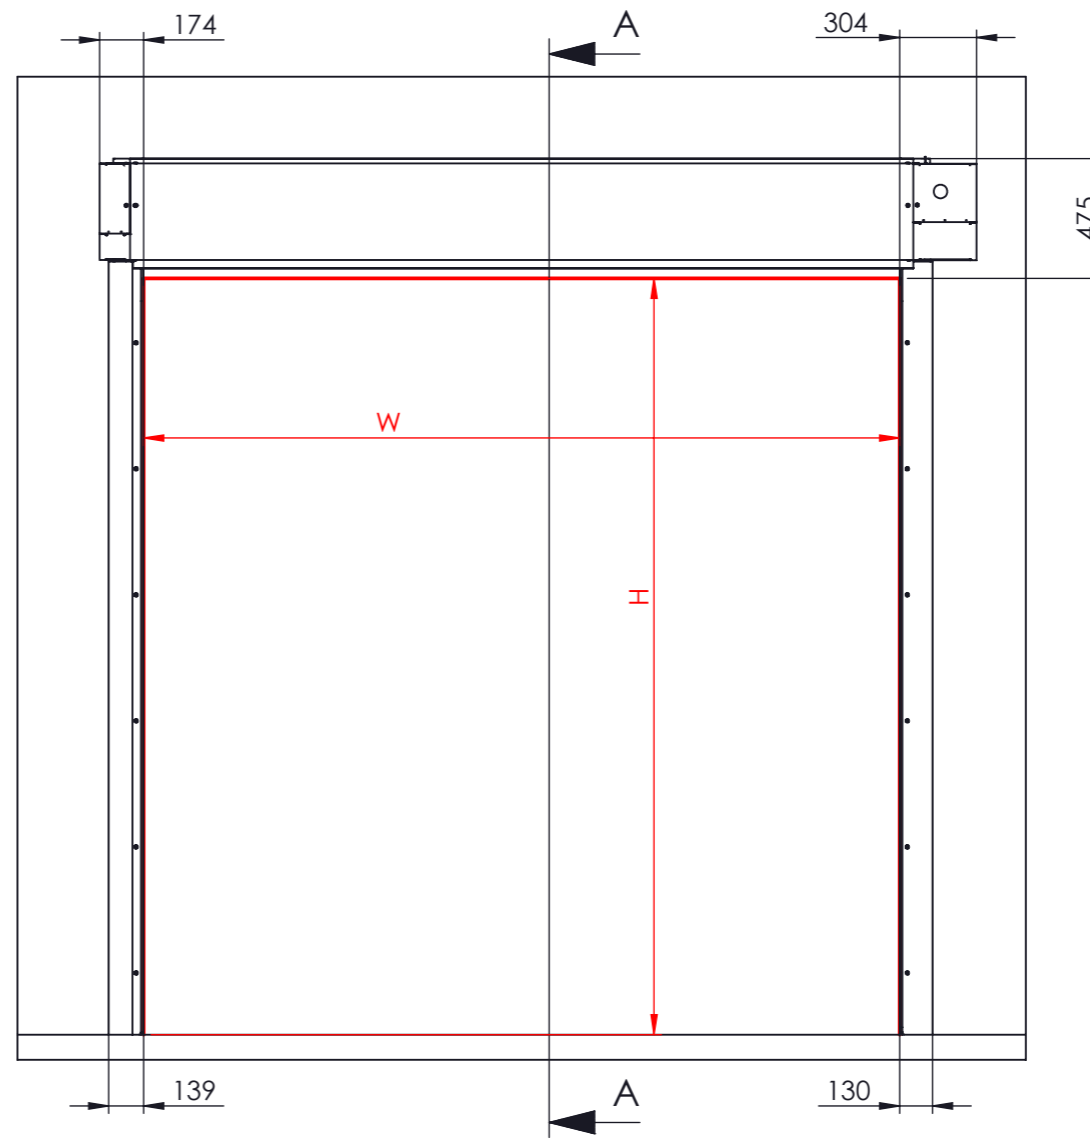
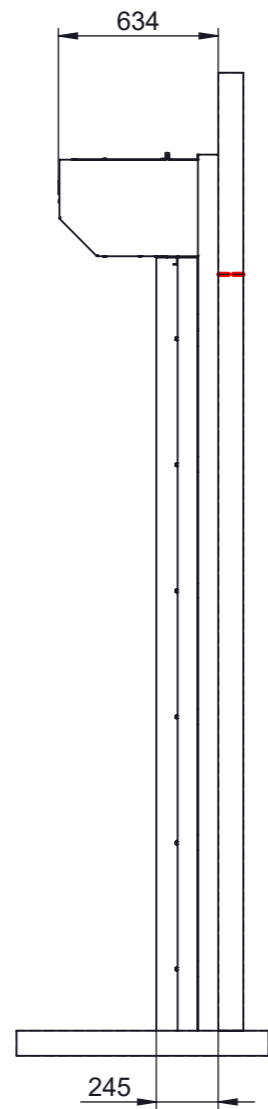


This work is copyright and no part may be reproduced, by any process, nor may any other exclusive right be exercised without the permission of ASSA ABLOY.

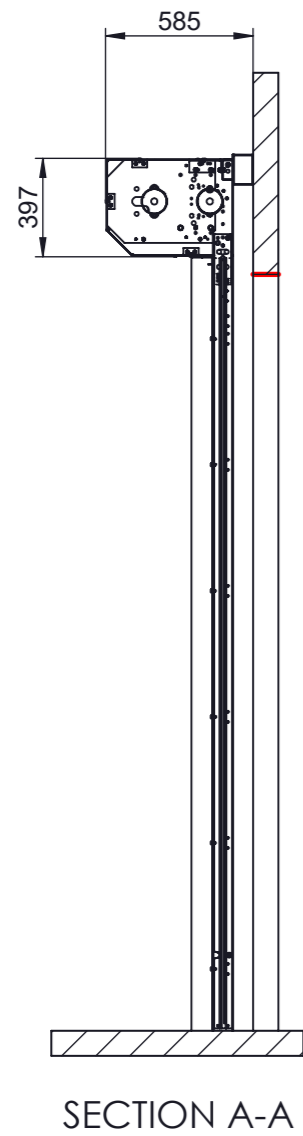

| | | | | | | | | |
|--|-------|---------------|--|--------------------------|-----------------------|--|-------------|--|
| Surface treatment: | | | Material: | | | General tolerance: ISO 8015 ISO 2768-mH | | |
| Volume: | Mass: | Surface area: | Created (YYYY-MM-DD): 2019-07-10 | Designed by: portekor | Drawn by: portekor | Scale: 1:30 (A3) | Projection: | |
| ASSA ABLOY ASSA ABLOY Entrance System HPDS | | | Door GD HS9010PEM<=4000incl.Foreframe | | | Alternate ID 1413-1270 | | |
| | | | Document ID D001066801-001 | | | Rev.: 1 | | |

Approved 2019-07-22

Configuration: SHEET 1 OF 1